

MARION COUNTY SURVEYOR'S OFFICE



SECTION CORNER RECORD

DEBRA S. JENKINS
MARION COUNTY SURVEYOR

SEC. 24 TWN. 14_N RNG. 2_E

BRYAN F. CATLIN, PLS
TECHNICAL SUPERVISOR

Date: 4/17/19
Party Chief: Greene
Crew: Finney
Type of Marker: Sm. PK Fd over capped rebar
Method of Establishment: County: 12-12-90
IN S.P.C. E Zone, NAD 83
Name: 14022405
N: 487797.2783 (m)
E: 49102.2917 (m)

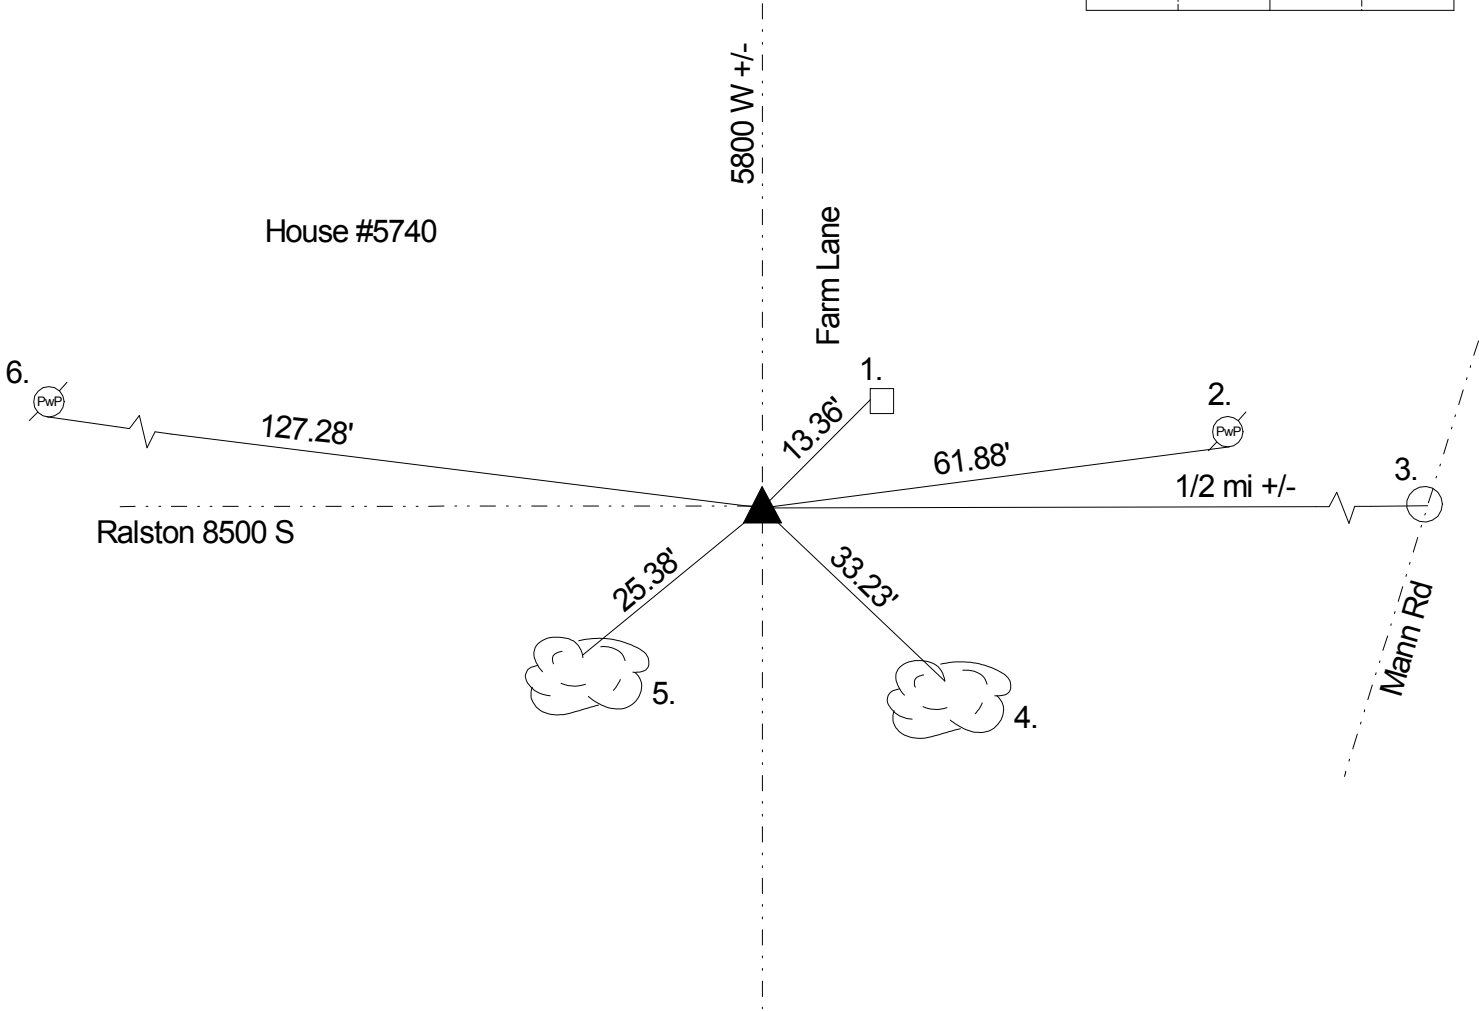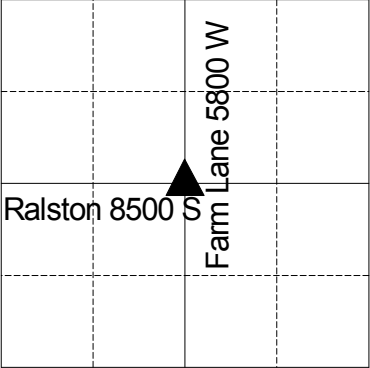

REF.	DISTANCE	DESCRIPTION
1.	13.36'	Fd Nail w/washer W Fence Post 12" up
2.	61.88'	PK nail S PwP #11-775 15" up
3.	1/2 mi +/-	Due E to C/L Mann Road
4.	33.23'	PK nail w/washer N 15" ash 6" up
5.	25.38'	PK nail N 18" hackberry 6" up
6.	127.28'	PK nail S PwP #22-774 18" up

THIS CORNER POSITION
REPRESENTS A "TITLE" CORNER
AND MAY NOT NECESSARILY
REPRESENT THE POSITION BASED
ON RECORD CORNERS.